


Drawings - Schematic Site Plan




SITE PLAN
 1" = 20'-0"



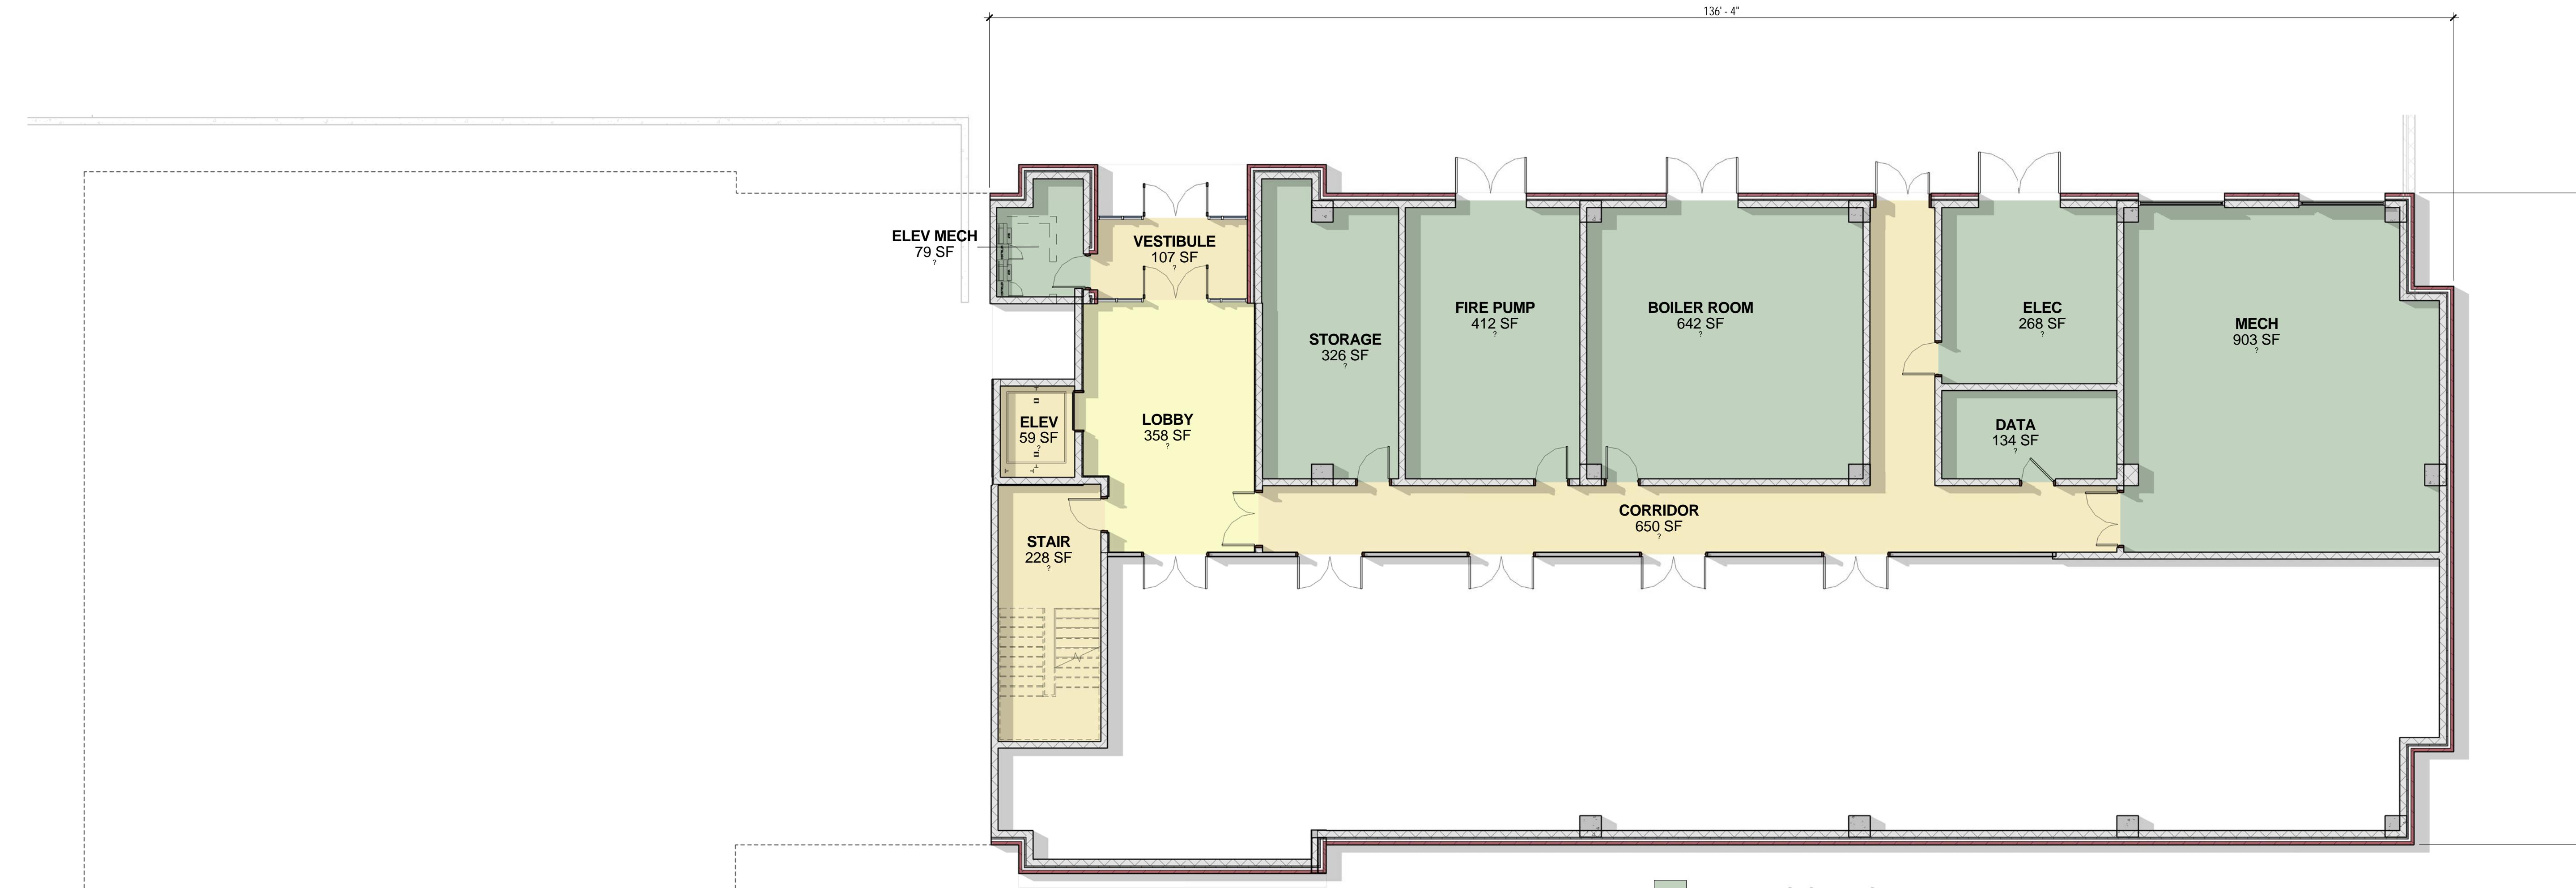

NORTH BUILDING - BASEMENT

1/8" = 1'-0"

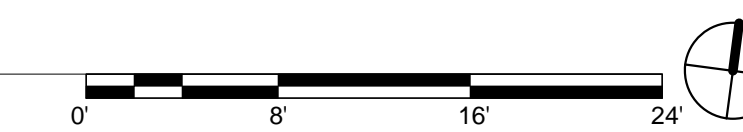

- BUILDING SUPPORT
- CAs
- CIRCULATION
- CIVIC
- MULTIPURPOSE
- ROOMS

HANBURY EVANS WRIGHT VLATTAS & CO. PLLC
ARCHITECTURE PLANNING

THE McCARTY COMPANY
DESIGN GROUP, P.A.

MAILING ADDRESS: P.O. BOX 140
TUPELO, MS 38802
OFFICE ADDRESS: 533 WEST MAIN STREET
TUPELO, MS 38804
TELEPHONE: (662) 844-4400
FAX: (662) 844-6500


PROJECT TITLE
**PHASE 2
UNIVERSITY OF MISSISSIPPI**
OXFORD, MS



PROJECT NO:
• 2014078
DRAWN BY:
• Author
CHECKED BY:
• Checker
DATE ISSUED:
• JULY 9, 2014

REVISIONS & ADDENDUMS

NO.	DESCRIPTION	DATE

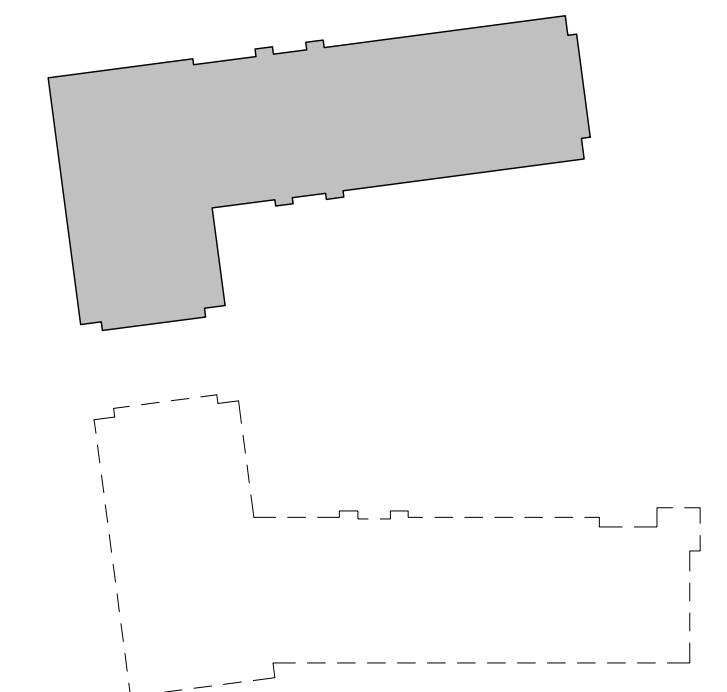

SHEET TITLE
BASEMENT



SHEET NUMBER
A100-N
— of —

Plot Date:

8/5/2014 2:37:26 PM



NORTH BUILDING - FIRST FLOOR PLAN
1/8" = 1'-0"

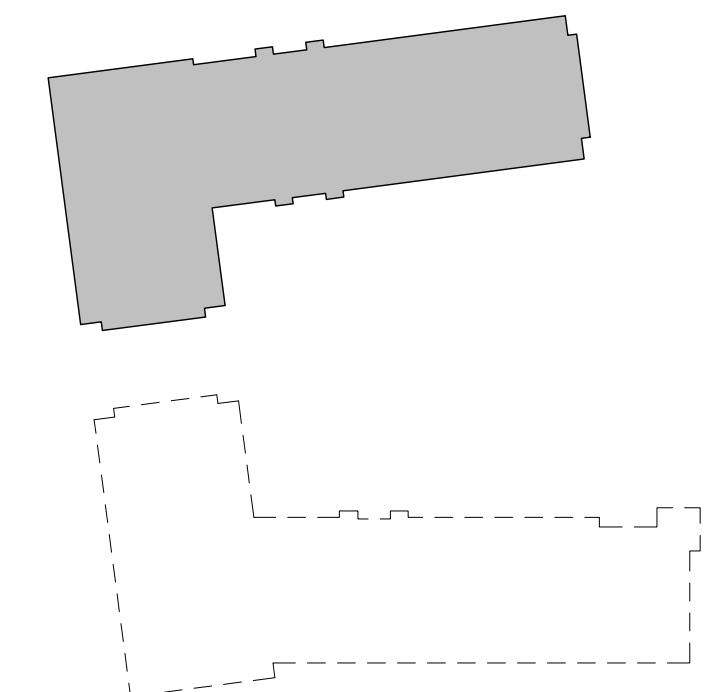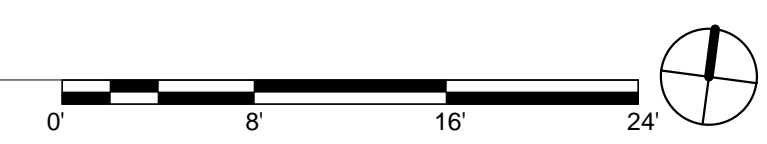

HANBURY EVANS WRIGHT VLATTAS & CO. PLLC
ARCHITECTURE PLANNING

THE McCARTY COMPANY
DESIGN GROUP, P.A.
OFFICE ADDRESS: 635 WEST MAIN STREET, TUPELO, MS 38801
MAILING ADDRESS: P.O. BOX 440, TUPELO, MS 38802
TELEPHONE: (662) 844-4400
FAX: (662) 844-6500

PROJECT TITLE
PHASE 2
UNIVERSITY OF MISSISSIPPI
OXFORD, MS



PROJECT NO:	• 2014078
DRAWN BY:	• Author
CHECKED BY:	• Checker
DATE ISSUED:	• JULY 9, 2014
REVISIONS & ADDENDUMS	

SHEET TITLE
FIRST FLOOR PLAN

SHEET NUMBER
A101-N
— of —


8/5/2014 2:42:53 PM

Plot Date:





REVISIONS & ADDENDUMS

NO.	DESCRIPTION	DATE

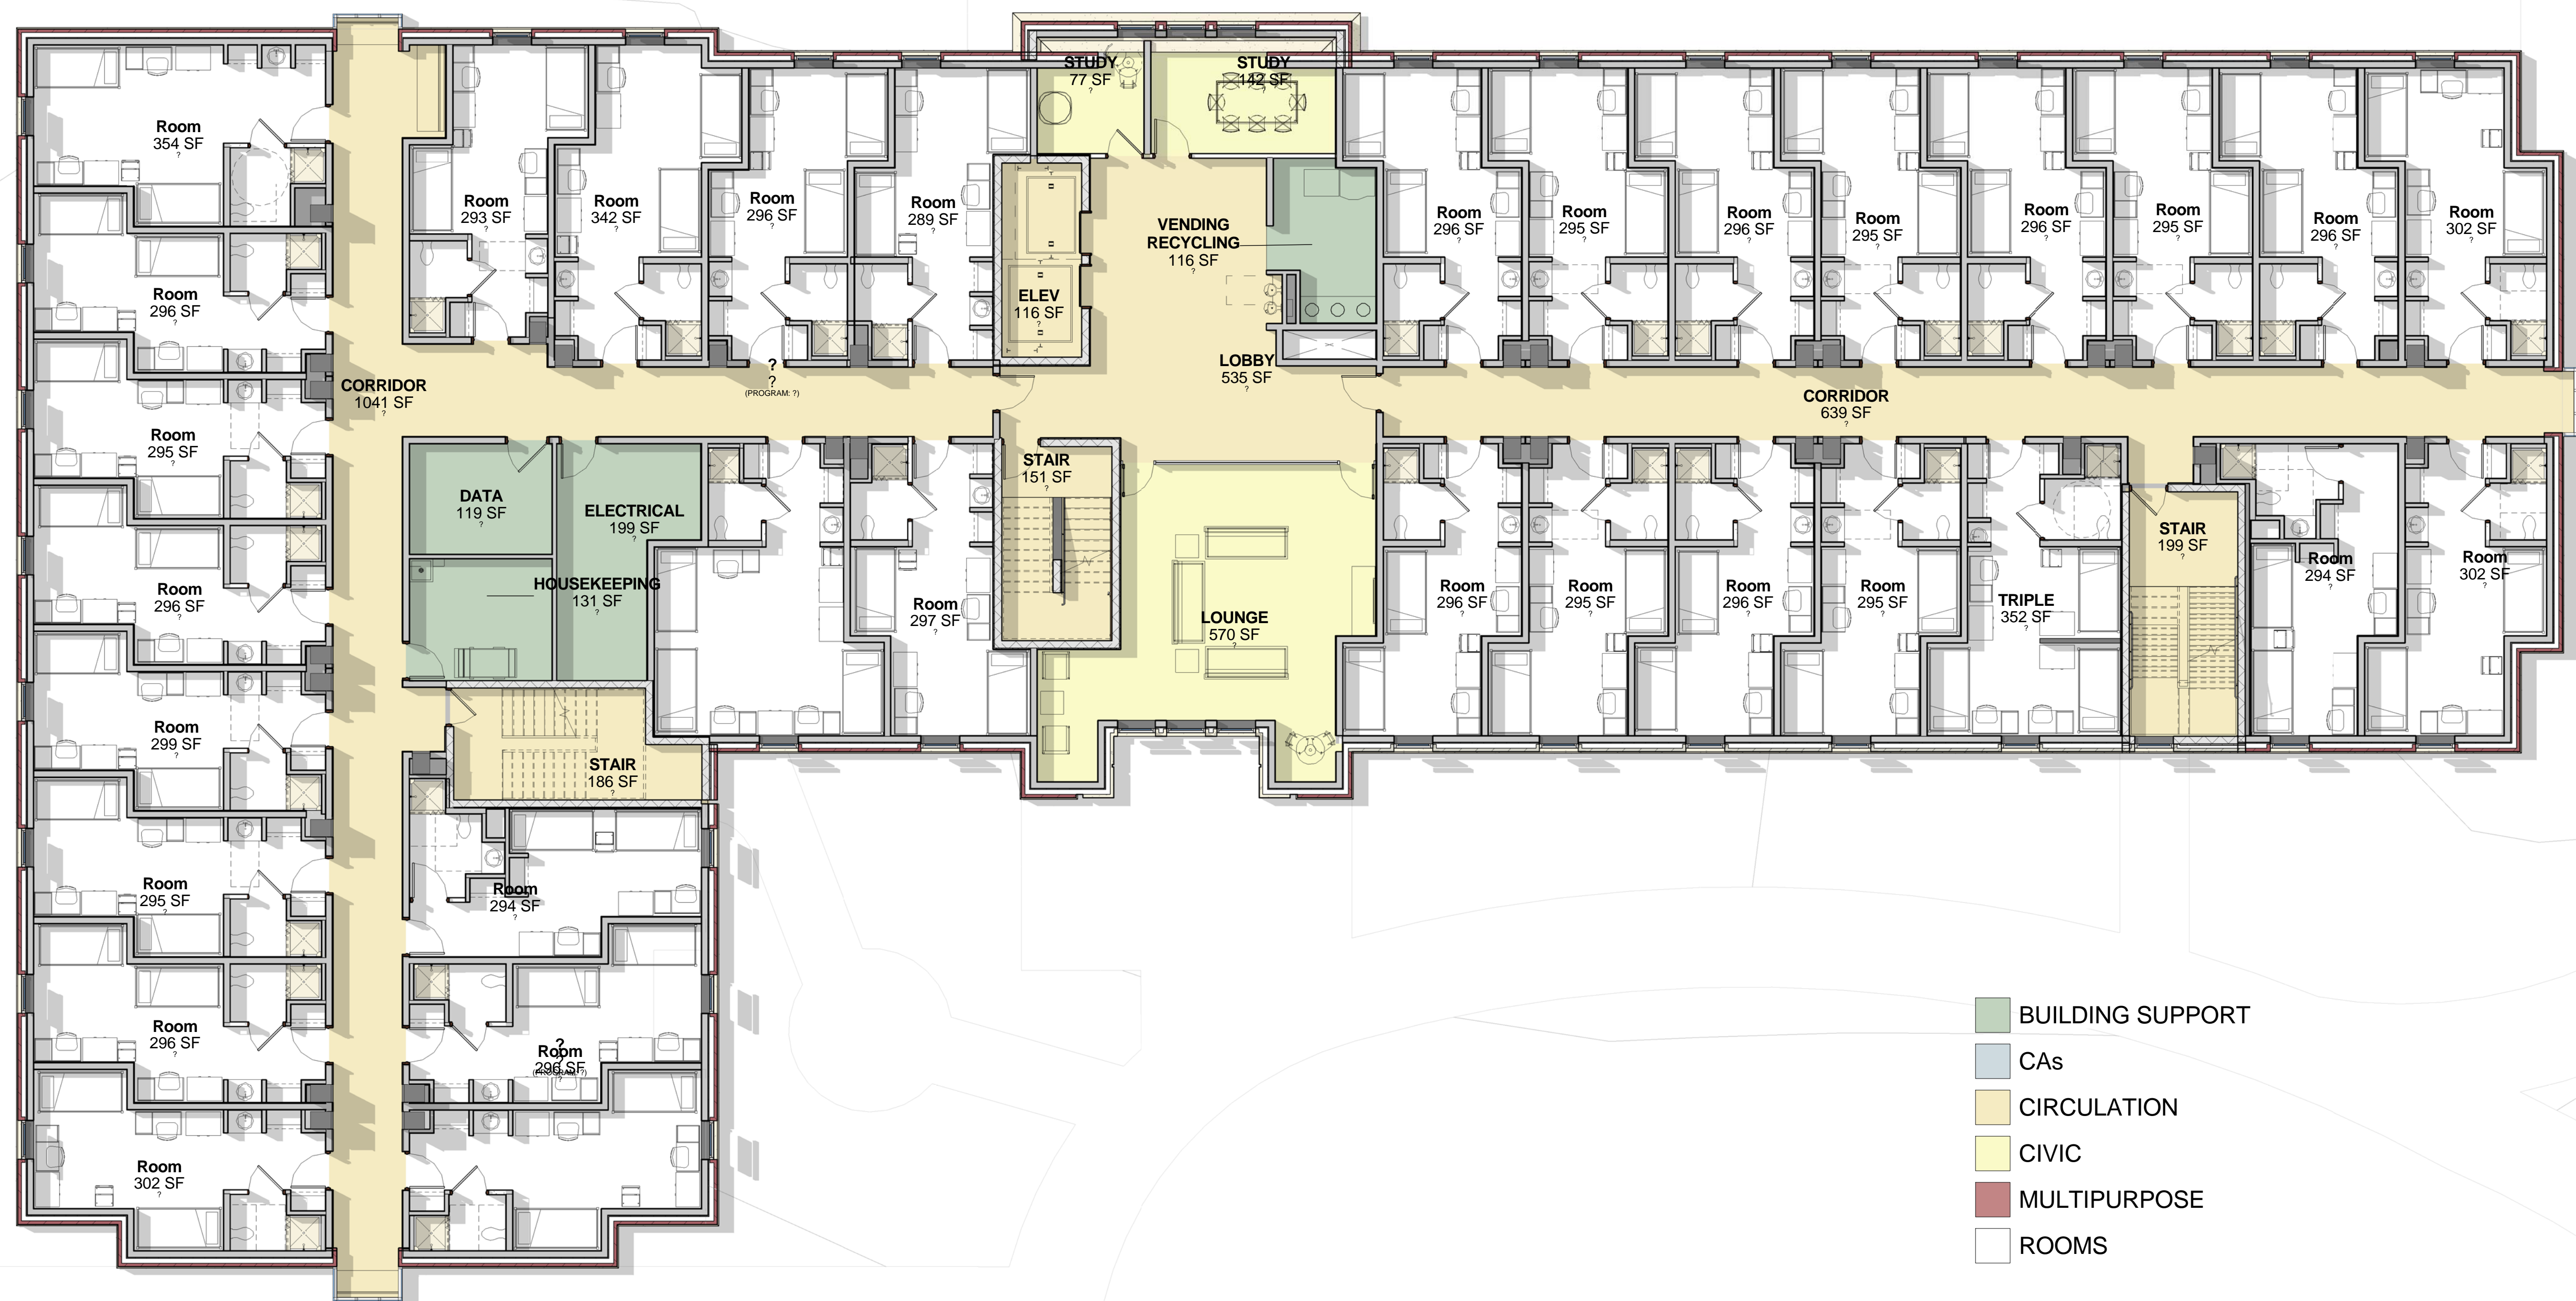

NORTH BUILDING - TYPICAL FLOOR PLAN
1/8" = 1'-0"

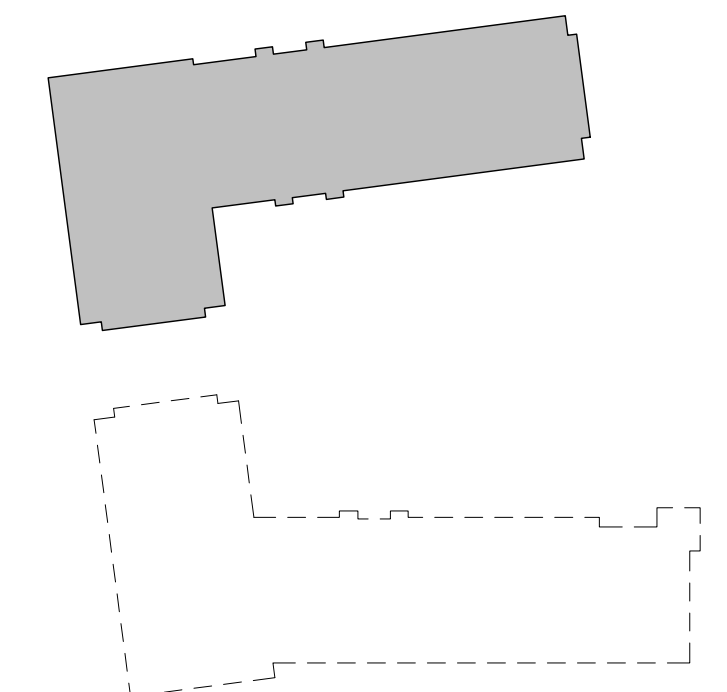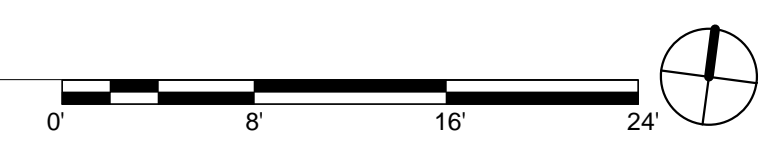


Plot Date:



- BUILDING SUPPORT
- CAs
- CIRCULATION
- CIVIC
- MULTIPURPOSE
- ROOMS

SOUTH BUILDING - FIRST FLOOR PLAN
1/8" = 1'-0"

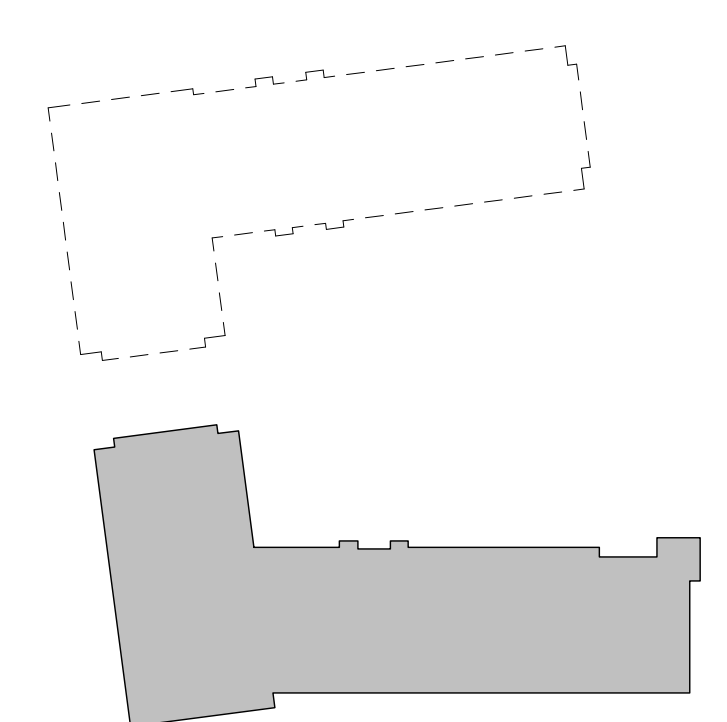


Plot Date:

8/5/2014 2:26:56 PM



SOUTH BUILDING - SECOND FLOOR PLAN

1/8" = 1'-0"

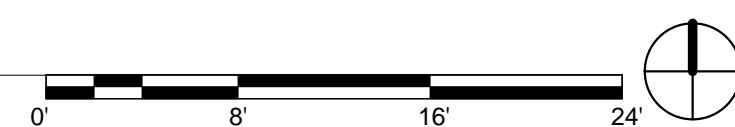

HANBURY EVANS WRIGHT VLATTAS & CO. PLLC
ARCHITECTURE PLANNING

THE McCARTY COMPANY
DESIGN GROUP, P.A.
OFFICE ADDRESS:
533 WEST MAIN STREET
TUPELO, MS 38802
MAILING ADDRESS:
P.O. BOX 440
TUPELO, MS 38802
TELEPHONE:
(662) 544-4400
FAX:
(662) 544-6500


PROJECT TITLE
PHASE 2
UNIVERSITY OF MISSISSIPPI
OXFORD, MS



PROJECT NO:
● 2014078
DRAWN BY:
● Author
CHECKED BY:
● Checker
DATE ISSUED:
● JULY 9, 2014

REVISIONS & ADDENDUMS

NO.	DATE	DESCRIPTION

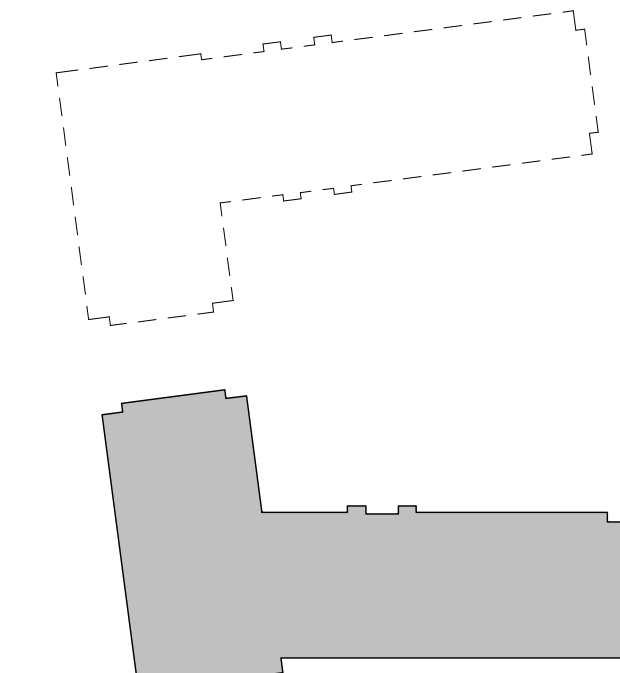

SHEET TITLE
SOUTH BUILDING - SECOND FLOOR PLAN


SHEET NUMBER
A102-S

of



SOUTH BUILDING - TYPICAL FLOOR PLAN

1/8" = 1'-0"

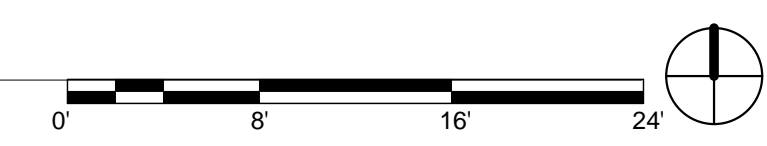

HANBURY EVANS WRIGHT VLATTAS & CO. PLLC
ARCHITECTURE PLANNING

THE McCARTY COMPANY
DESIGN GROUP, P.A.
MAILING ADDRESS: 533 WEST MAIN STREET, TUPELO, MS 38802
TELEPHONE: (662) 844-4400
FAX: (662) 844-6500

PROJECT TITLE
**PHASE 2
UNIVERSITY OF MISSISSIPPI**
OXFORD, MS




PROJECT NO:
• 2014078
DRAWN BY:
• Author
CHECKED BY:
• Checker
DATE ISSUED:
• JULY 9, 2014

REVISIONS & ADDENDUMS

NO.	DESCRIPTION	DATE

SHEET TITLE
SOUTH BUILDING - TYPICAL FLOOR

SHEET NUMBER
A103-S
— of —

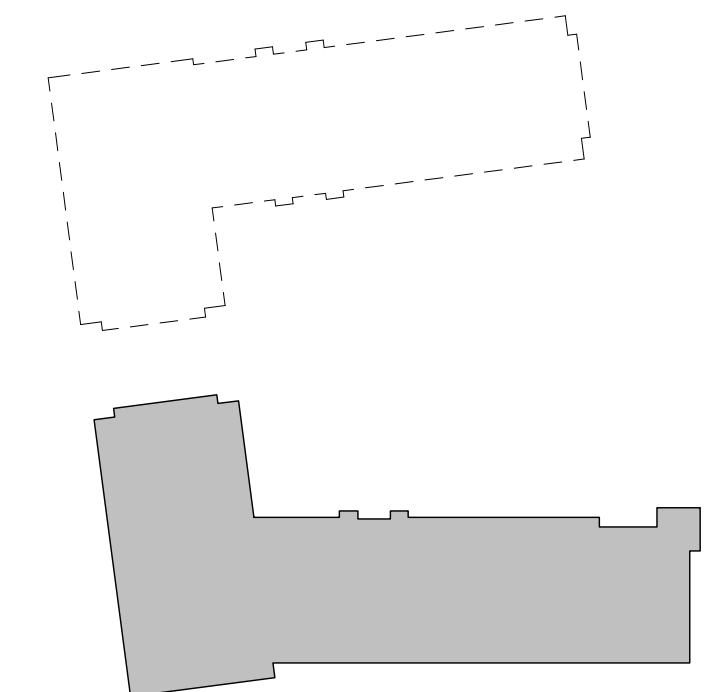

Plot Date:

8/5/2014 2:31:54 PM

SCHEMATIC ELEVATIONS

South Building - South Elevation



SCHEMATIC ELEVATIONS

Both Buildings - East Elevation - Courtyard



SCHEMATIC ELEVATIONS

South Building - North Elevation



SCHEMATIC ELEVATIONS

North Building - North Elevation

